


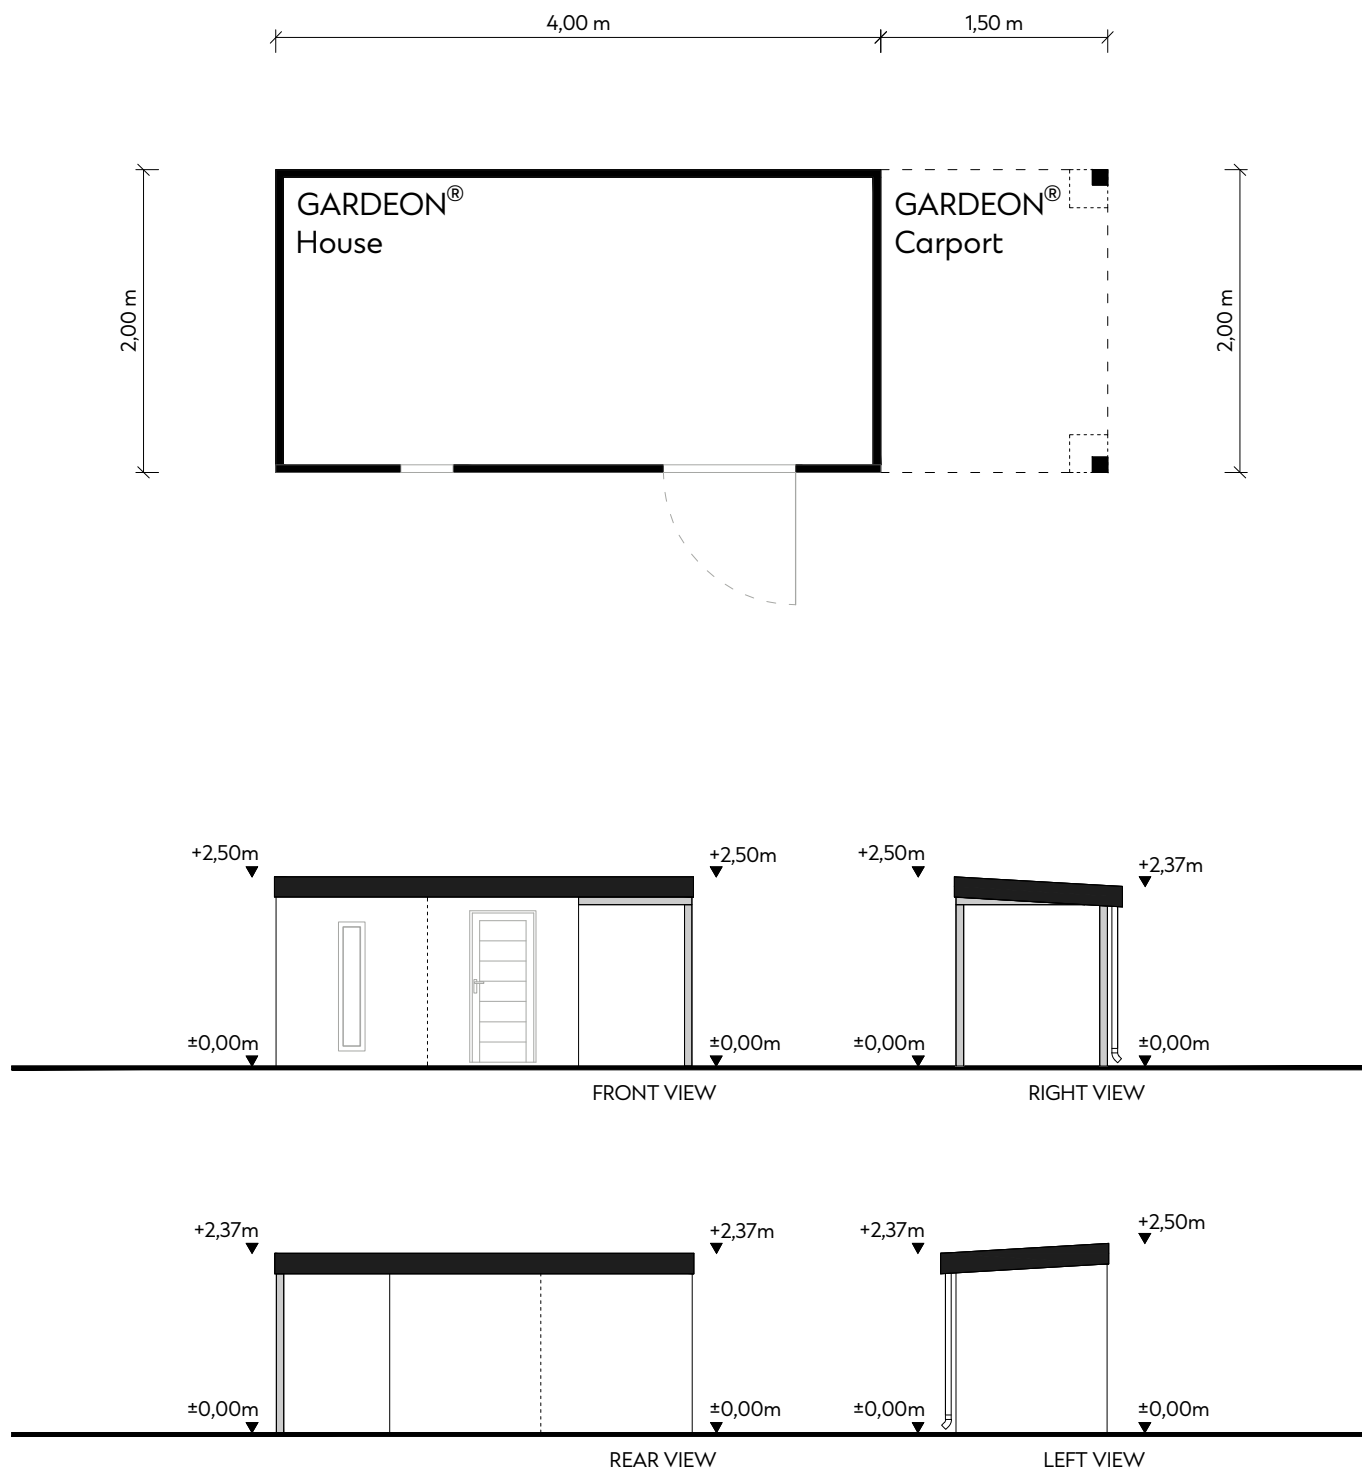

GARDEON® HOUSE WITH CARPORT 5,50 x 2,00 m

11,00 m²

total area

2,50 m

maximum height

2,29 m / 2,13 m minimum clear height house / carport

minimum subbase dimension

5,60 x 2,10 m

column anchor plate dimension

0,25 x 0,25 m

roof construction

GARDEON® insulated panel

Note: The dimensions shown are indicative and may differ slightly from the actual dimensions. Due to production processes and technical limitations, a tolerance of ± 3% is possible.